


50
0 10 25 50
(SCALE : 1" = 50')
(APRIL 17, 2013)

SALES PLAT OF THE LODGES AT BEAVER MEADOWS FIRST ADDITION BETTENDORF, IOWA

OWNER - DEVELOPER
BEAVER DEVELOPMENT INC
3130 47th AVENUE
ROCK ISLAND, ILLINOIS 61201-7049
ATTN: BOB BUKER

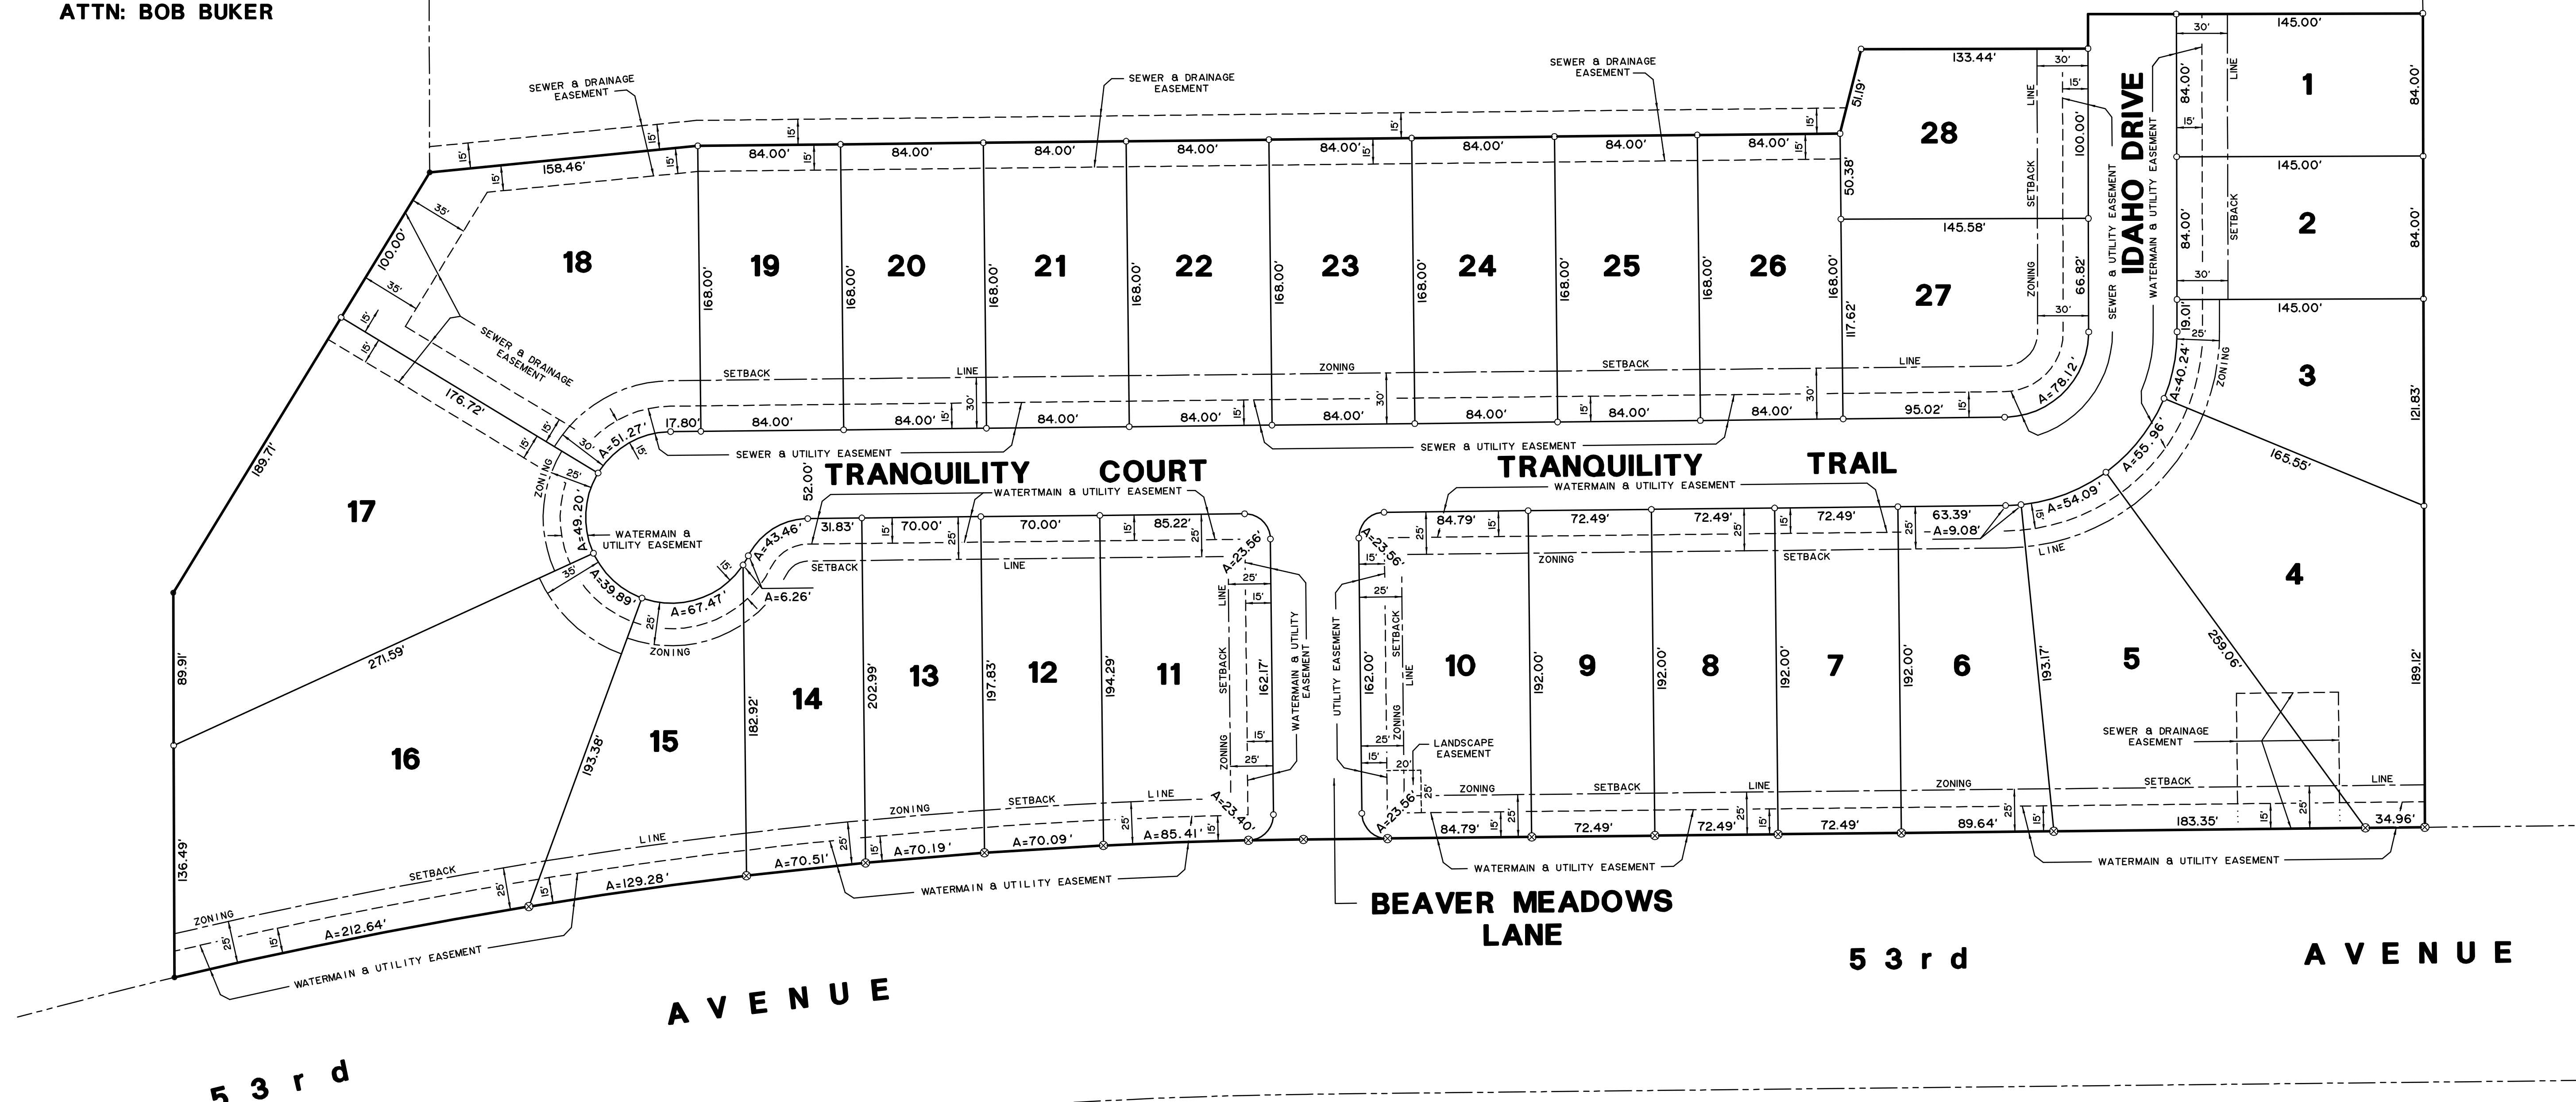

LOT AREAS			
NO.	SQUARE FEET	NO.	SQUARE FEET
1	12,180	15	15,950
2	12,180	16	40,860
3	13,400	17	33,490
4	25,640	18	28,235
5	24,195	19	14,110
6	15,565	20	14,110
7	13,920	21	14,110
8	13,920	22	14,110
9	13,920	23	14,110
10	19,065	24	14,110
11	19,235	25	14,110
12	13,715	26	14,110
13	14,020	27	16,450
14	14,180	28	14,280

PREPARED BY
VERBEKE - MEYER
CONSULTING ENGINEERS, P.C.
4111 EAST 60th STREET
DAVENPORT, IOWA 52807
PHONE NUMBER: (563) 359 - 1348

VMCE 13111-SALES PLAT FIRST ADDITION